


FACADE OUEST

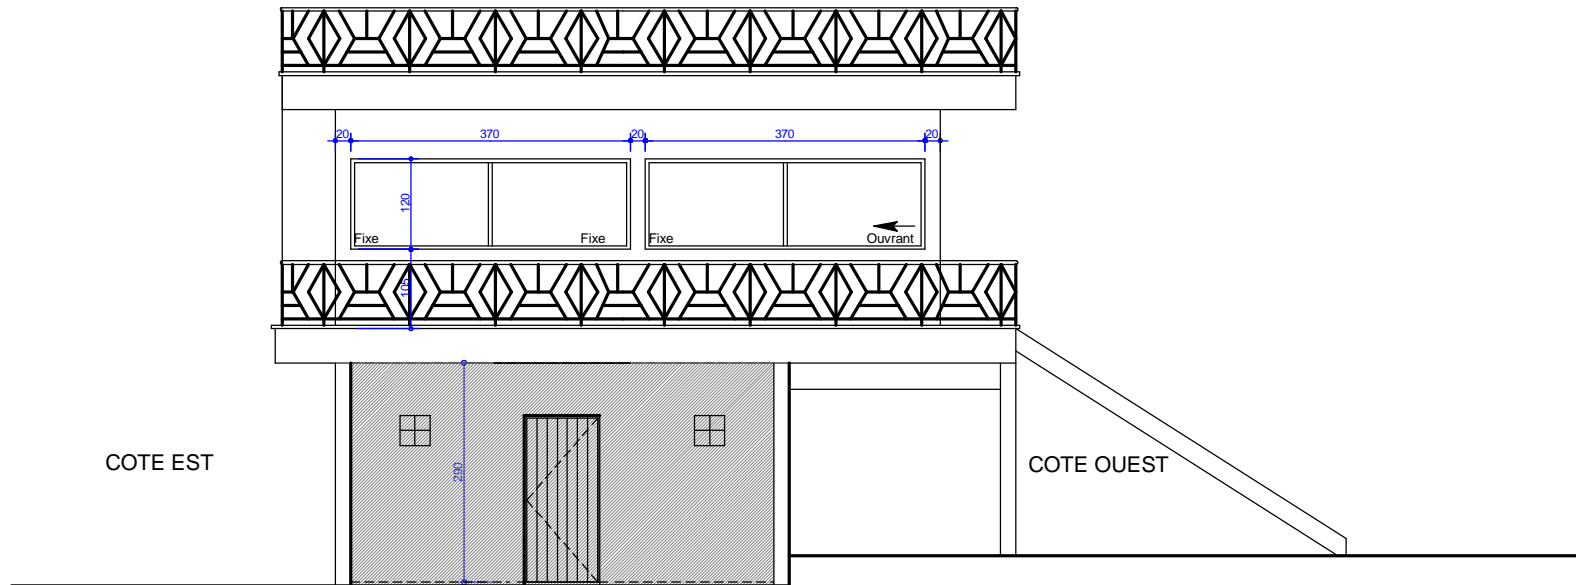

FACADE NORD